

1/1 SITE PLAN
1" = 20'-0"

INSPECTOR'S COPY

PRELIMINARY

VOGT ARCHITECTURAL SERVICES
9000 OLD CEDAR AVENUE
BLOOMINGTON, MN 55125 (el: (612) 858 8870


STEVE AND RUTH CLARK RESIDENCE
INDEPENDENCE, MINNESOTA

SITE PLAN
1" = 20'-0"
2/09/00

REVISIONS:
RDC 9/4/00

A1-1

I HEREBY CERTIFY THAT THIS PLAN WAS
DONE BY ME OR UNDER MY DIRECT
SUPERVISION AND THAT I AM A QUALY
REGISTERED ARCHITECT UNDER THE LAWS
OF THE STATE OF MINNESOTA
SITE PLAN
REG 8113

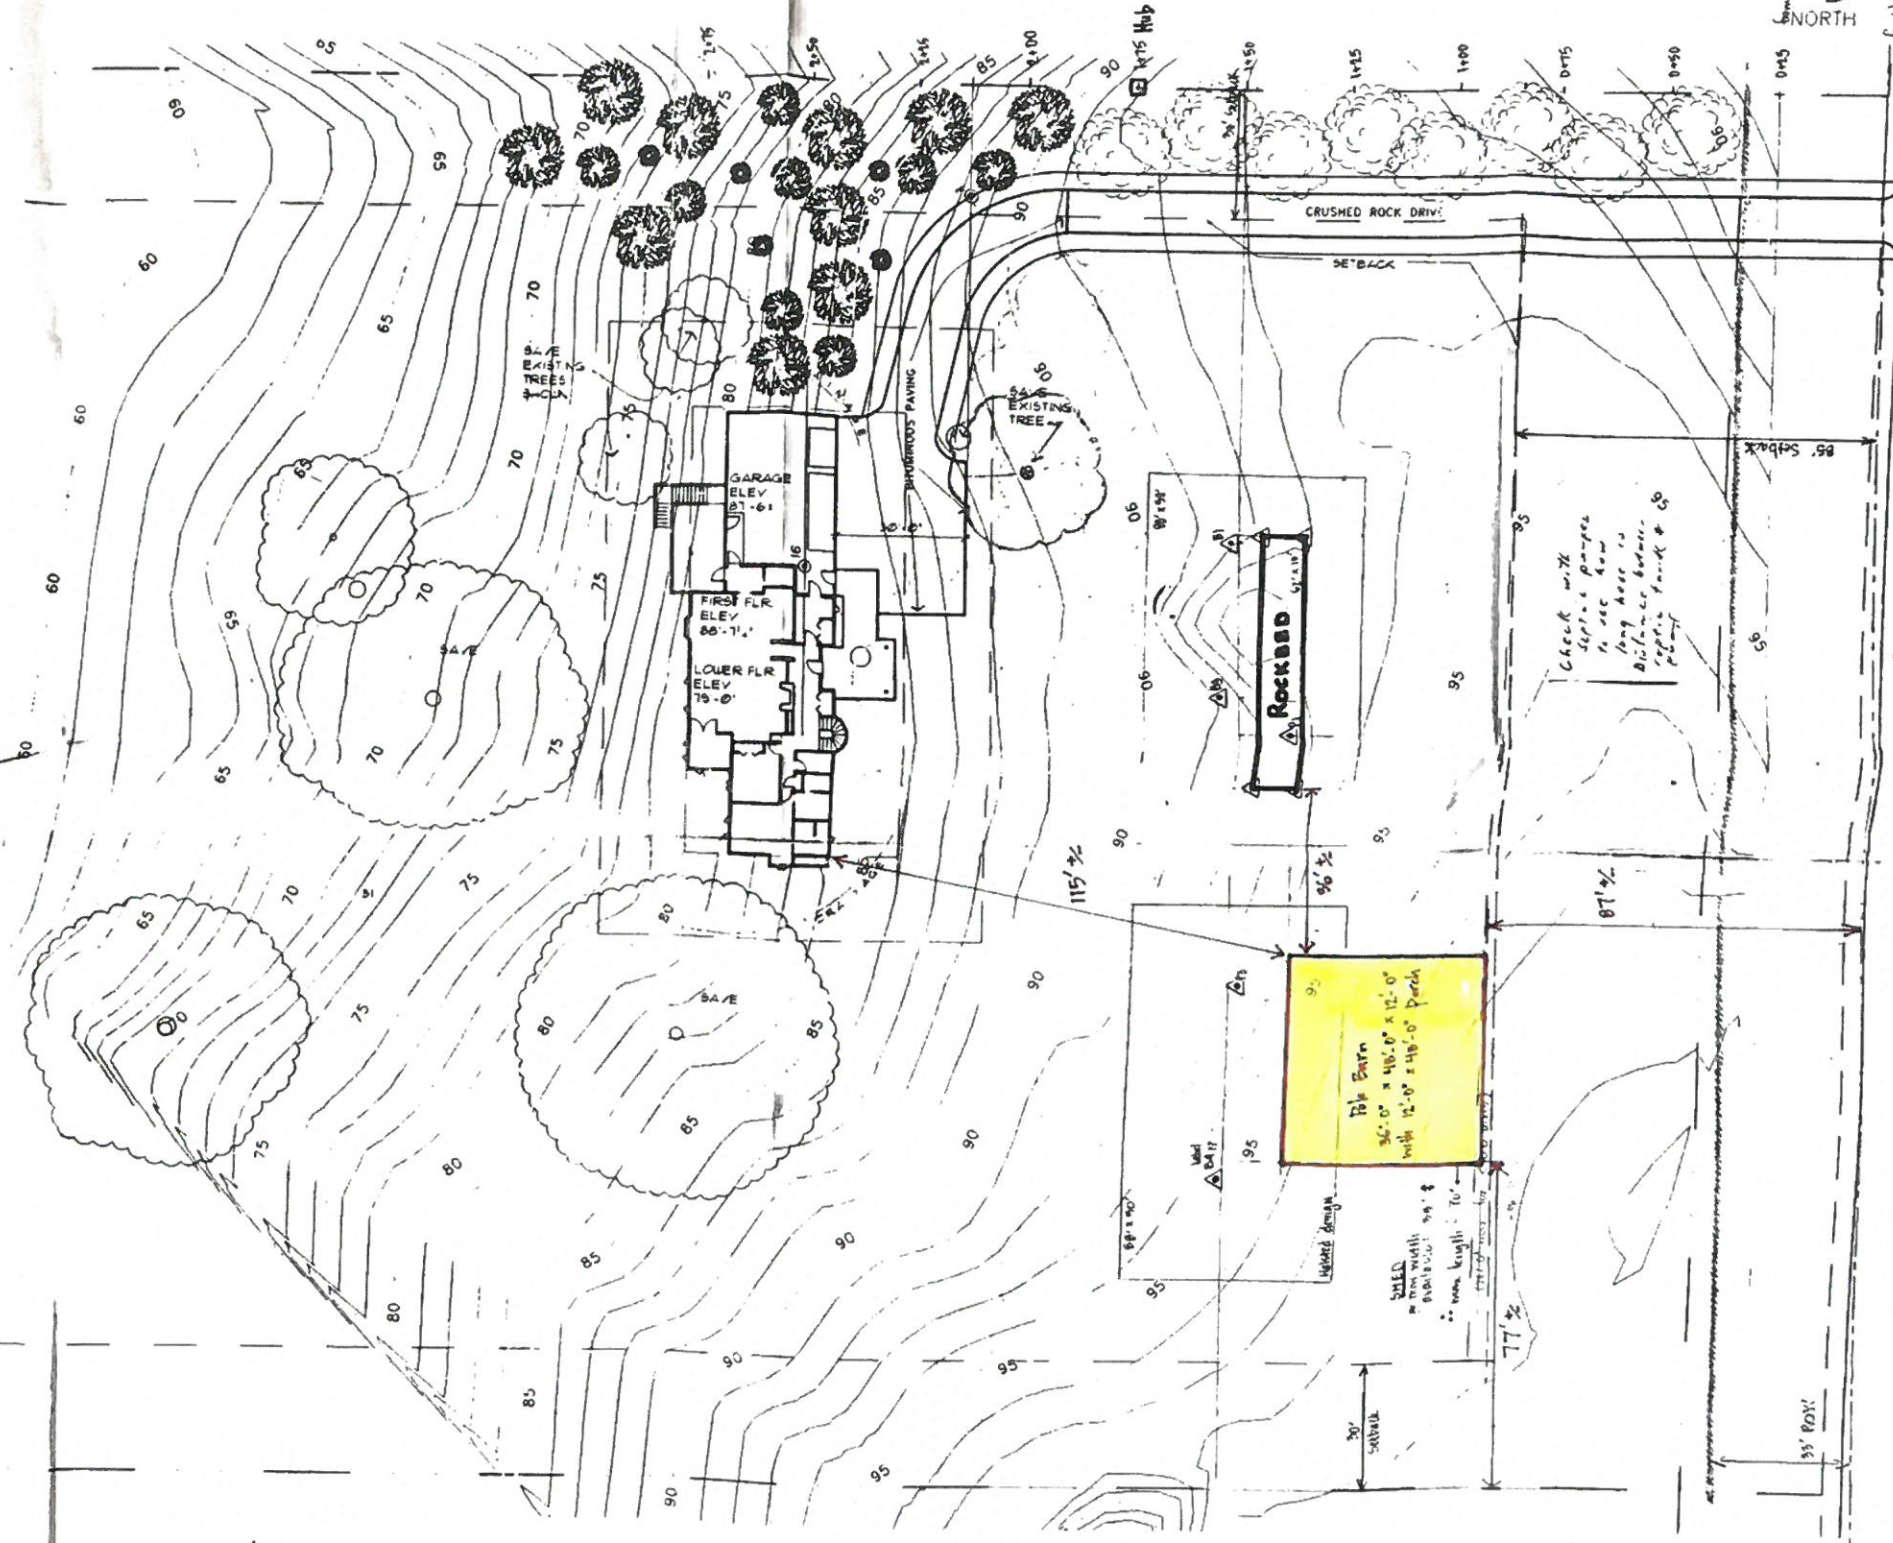

9/4/00
Ed correct on building
Nelson Road & driveway
9/10/00 This is
building set back on E

Exhibit 2:
Planned Pole Barn

3/17/2016 A. Smith - Clarke