



BASEMENT FINISH SAMPLE PLAN

EMERGENCY ESCAPE WINDOW REQUIRED  
VERIFY WINDOW SIZE & TYPE

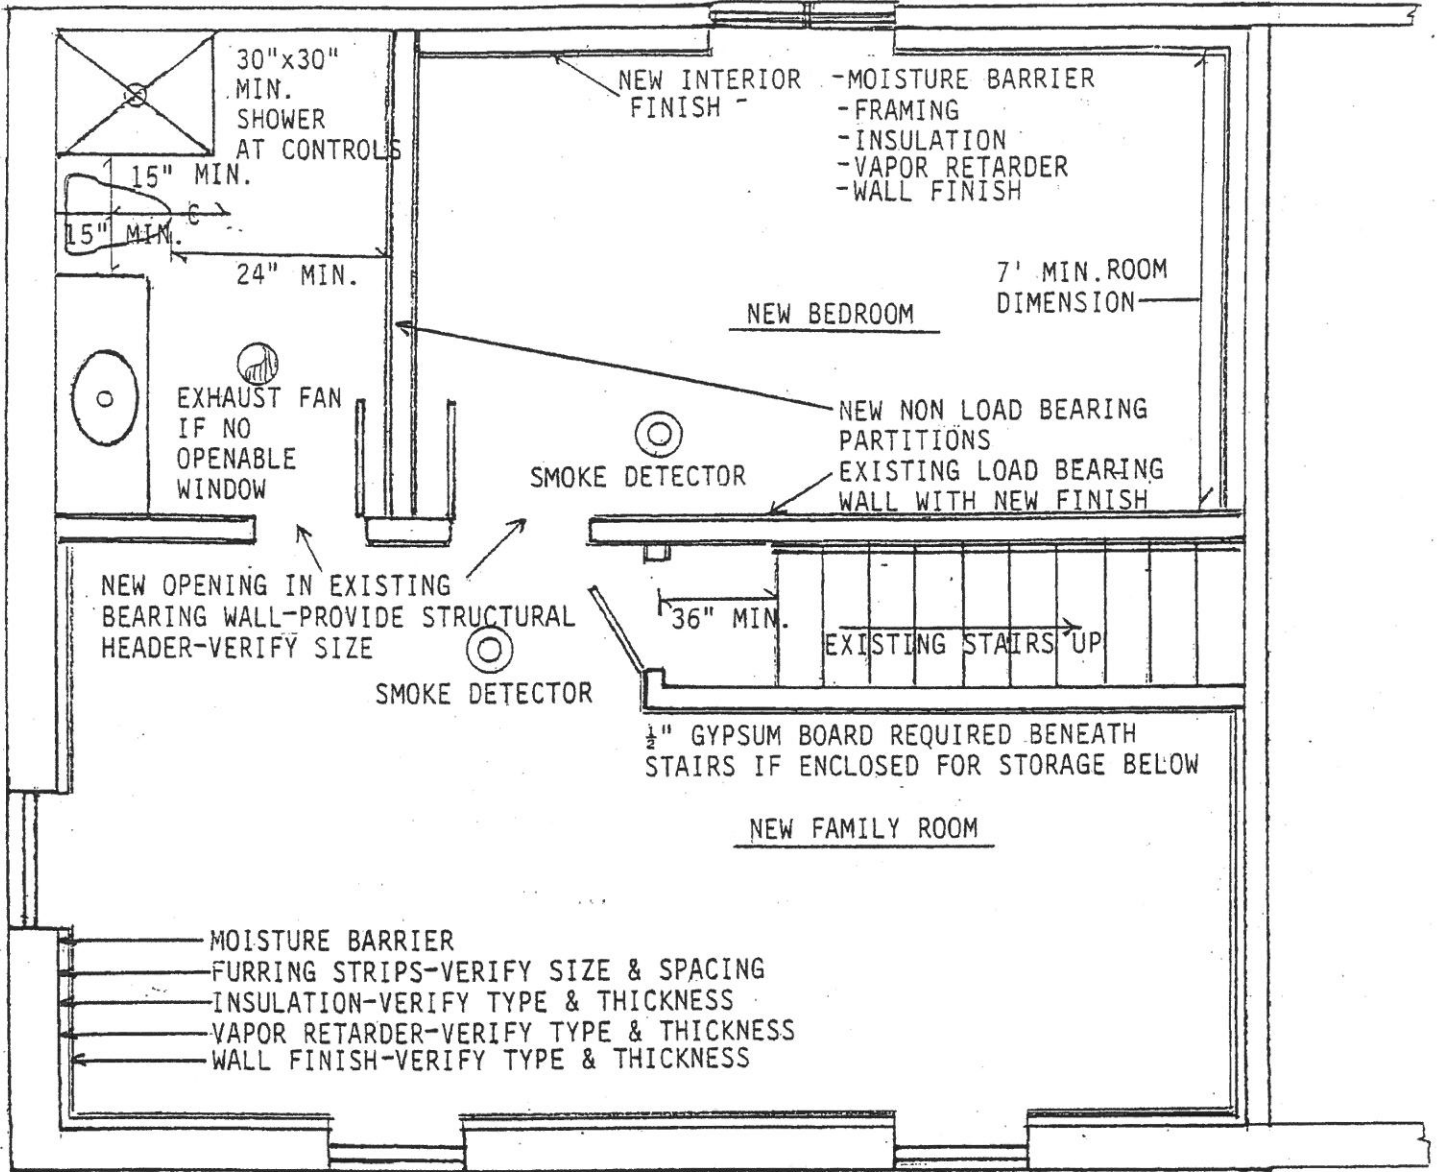

BASEMENT FLOOR PLAN (GIVE SCALE)

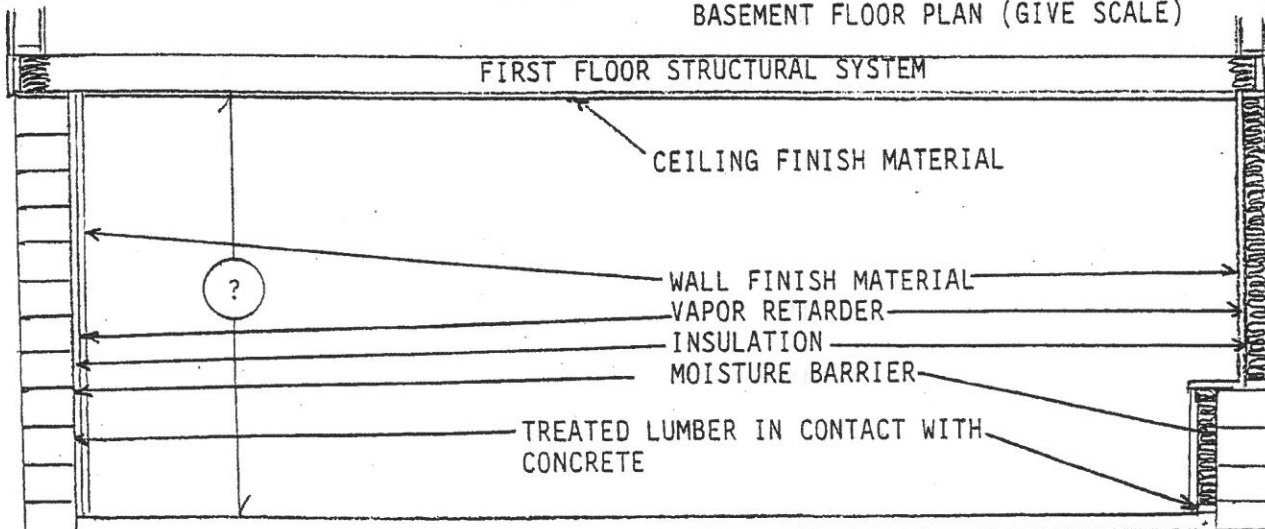

CROSS SECTION (GIVE SCALE)